



This drawing is the property of L&T Construction. B&B, E&C and must not be passed on to any person or body not authorized by L&T Construction. If it is not so stated or otherwise made use either in full or in part by such person or body without our prior permission is hereby prohibited.

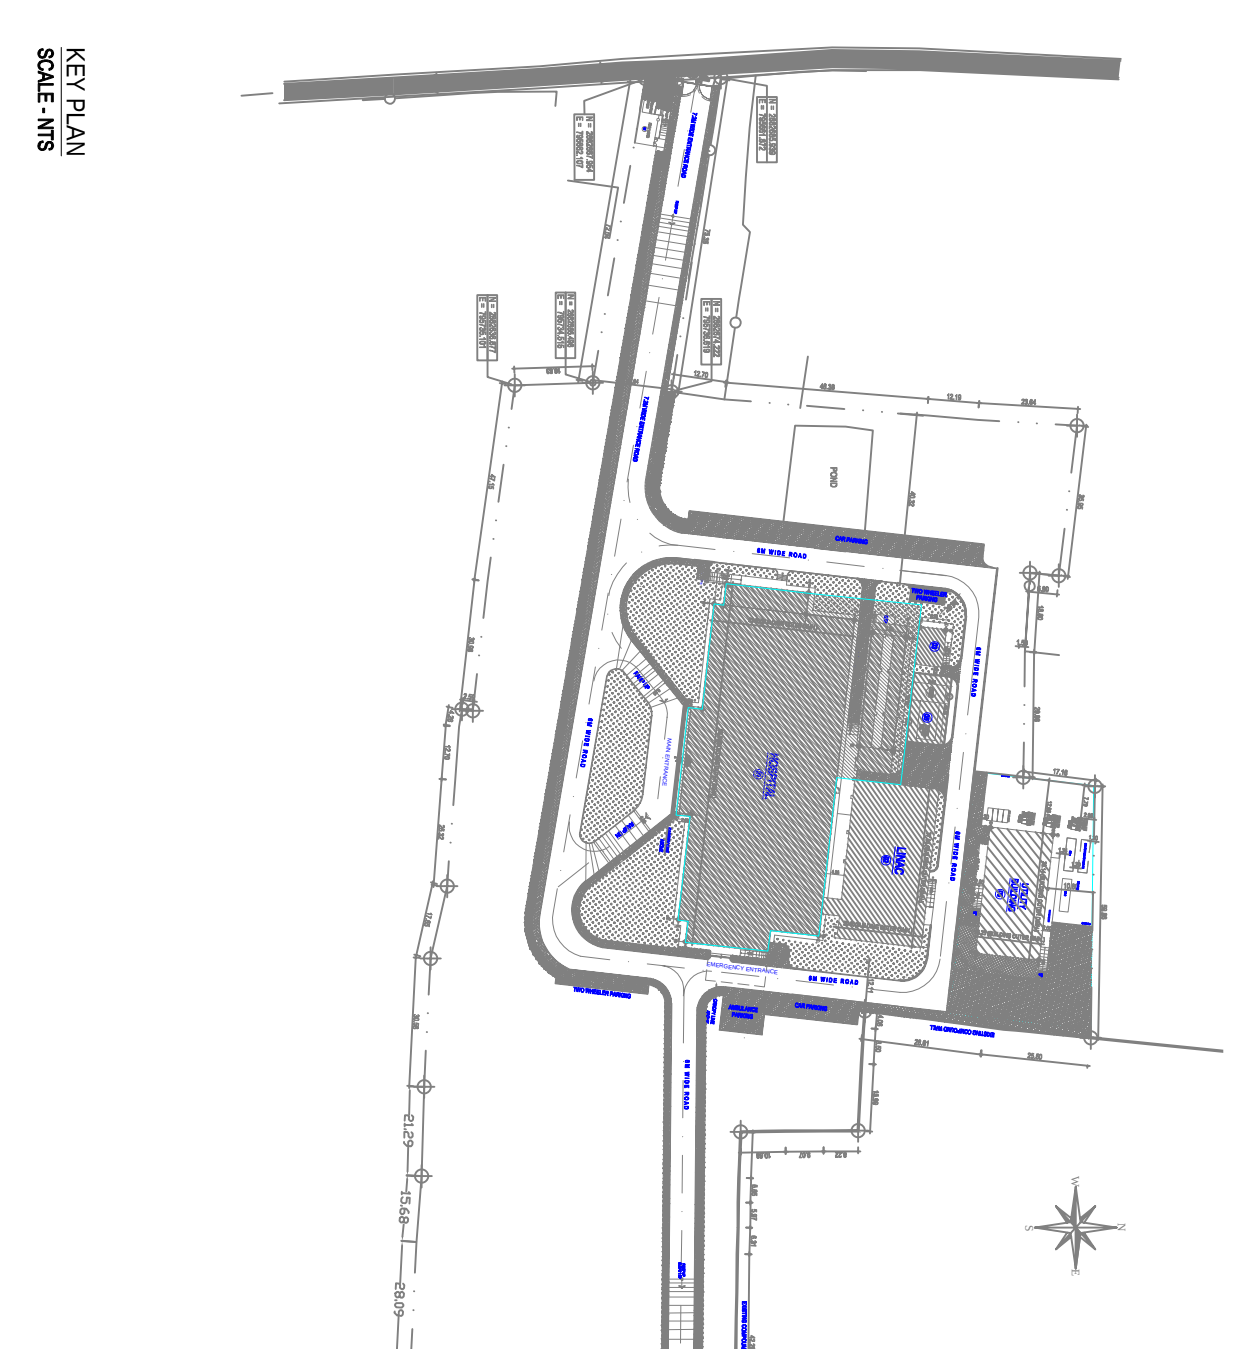

HOSPITAL BLOCK
SCALE: 1:100

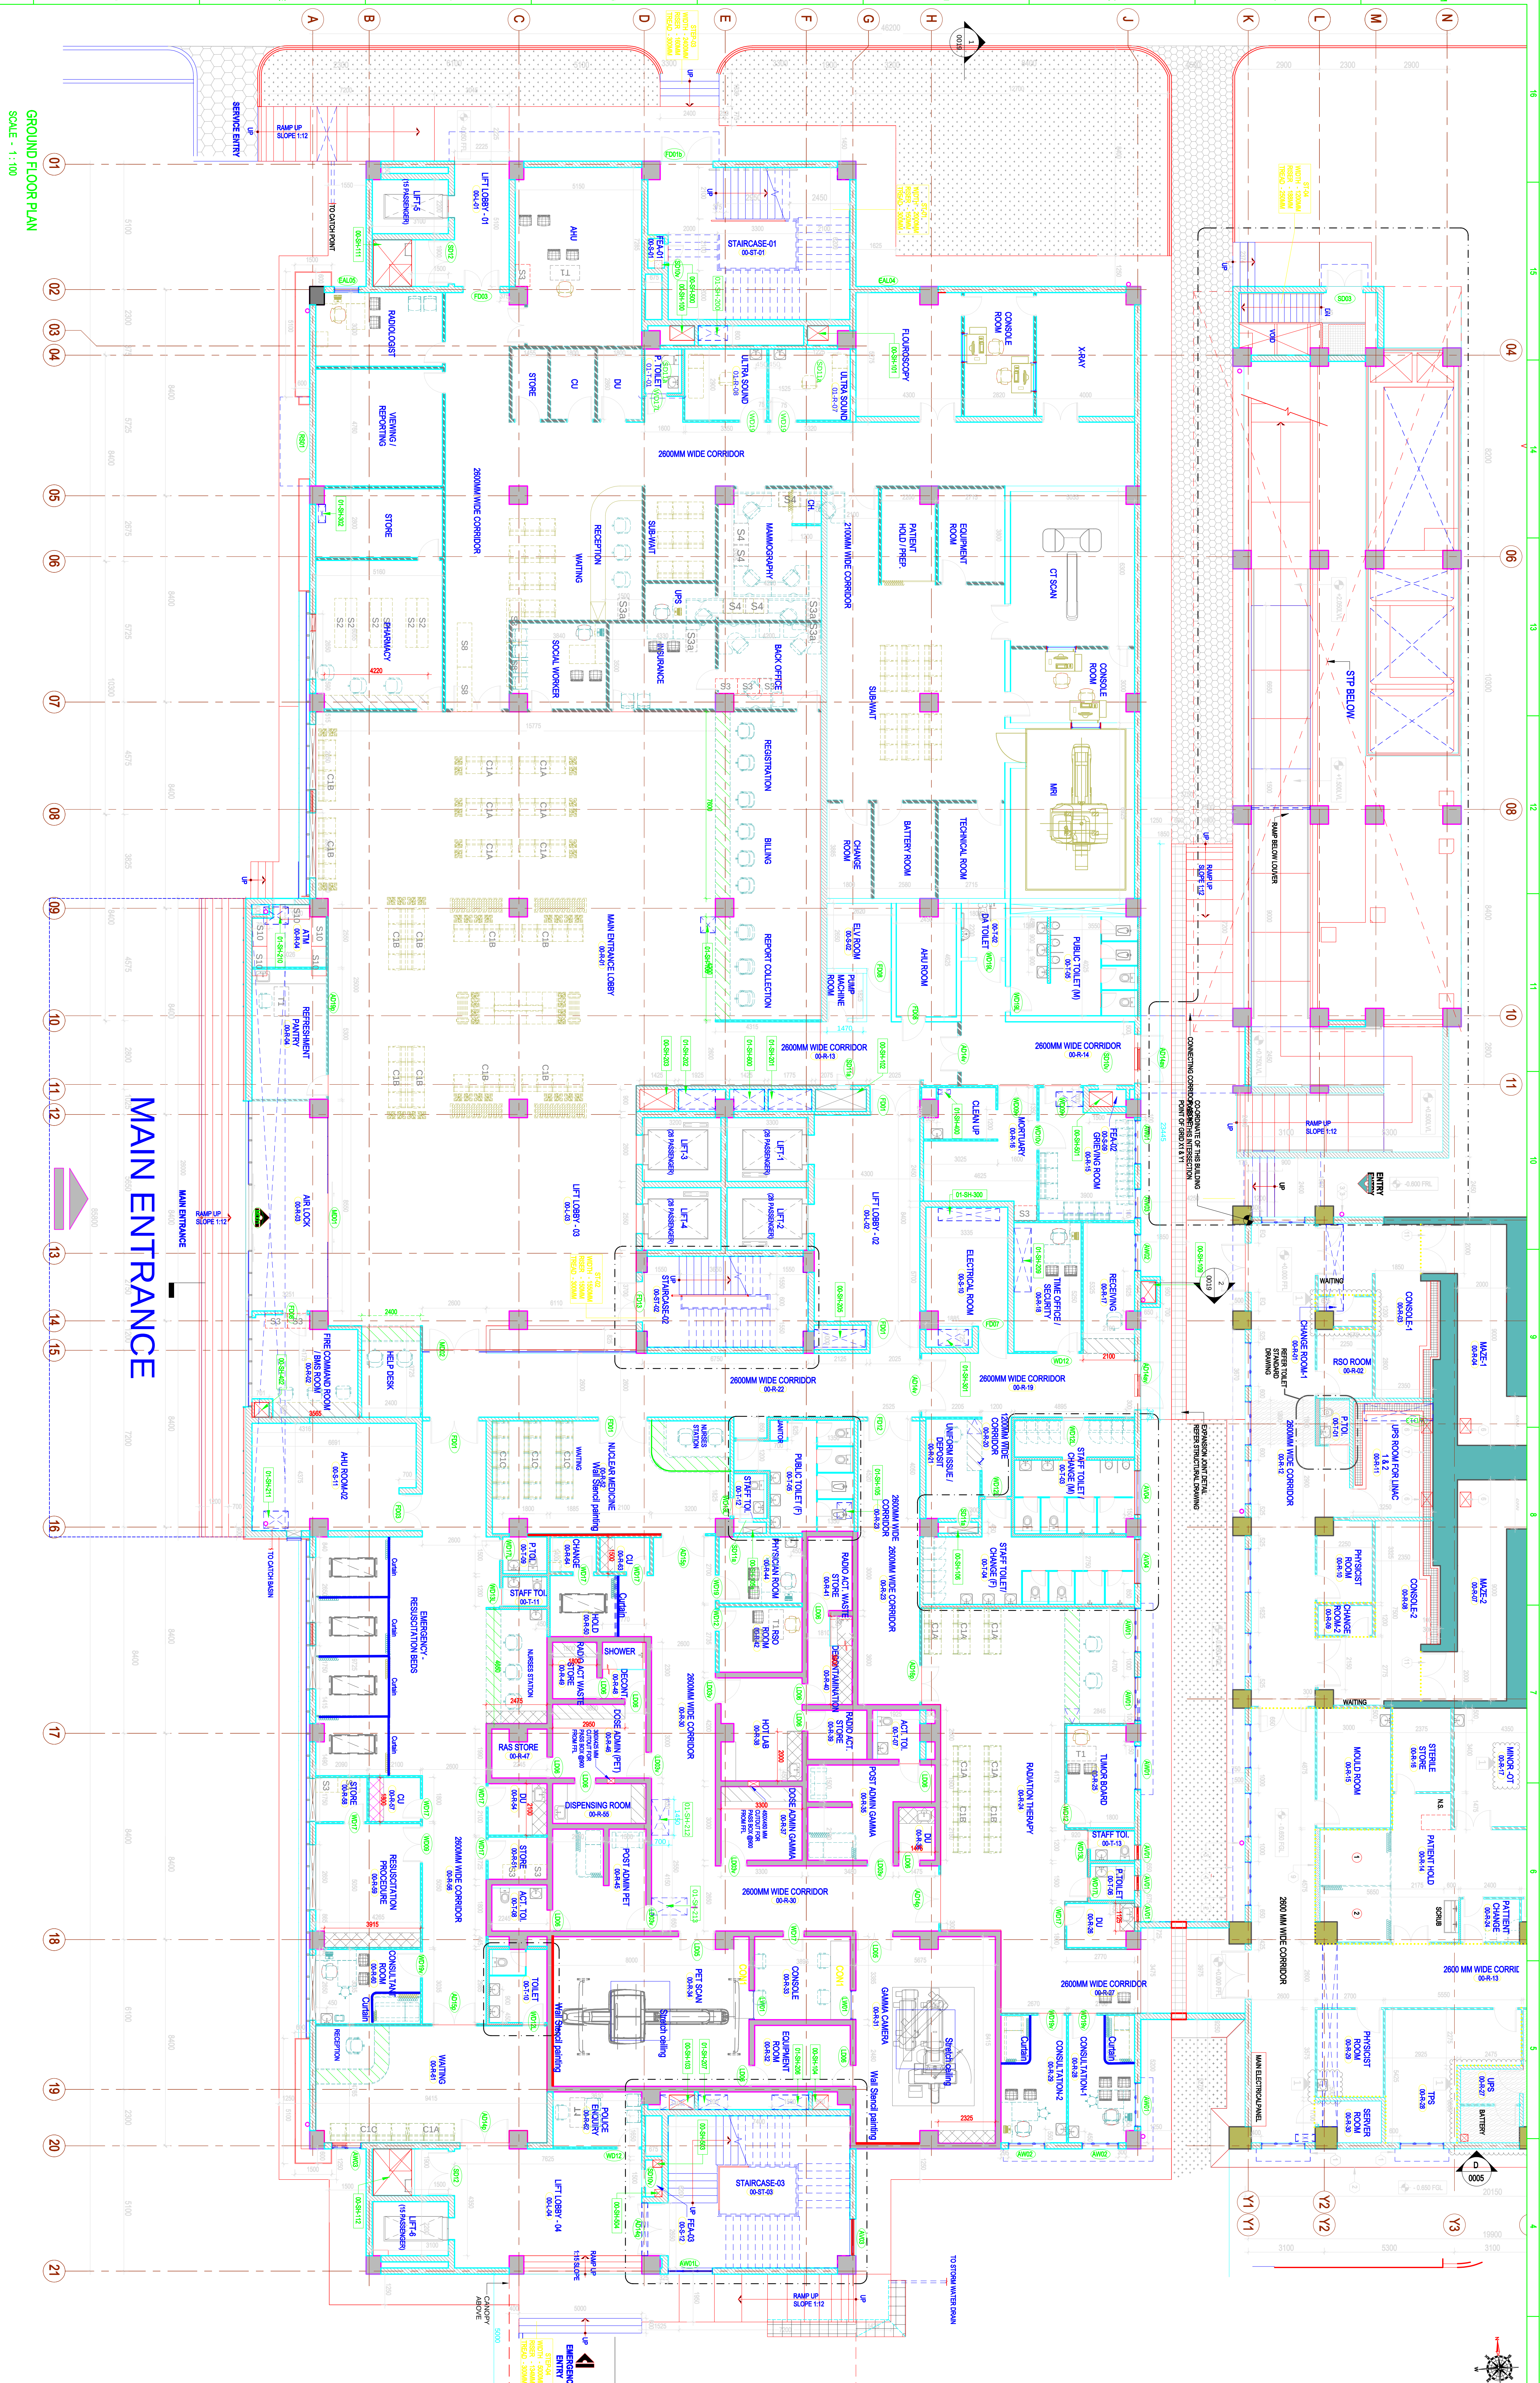

GROUND FLOOR PLAN
SCALE: 1:100

REVISIONS				REVISIONS			
NO.	DESCRIPTION	DATE	BY	NO.	DESCRIPTION	DATE	BY
0	RELAYED AS 0000 ON TENDER						
CHECKED BY				CHECKED BY			
ARCHITECTURE				ARCHITECTURE			
CIVIL & STRUCTURAL				CIVIL & STRUCTURAL			
ELECTRICAL				ELECTRICAL			
MECHANICAL				MECHANICAL			
ELEVATION				ELEVATION			
CLIENT				CLIENT			
ASSAM CANCER CARE FOUNDATION				ASSAM CANCER CARE FOUNDATION			
PROJECT: Proposed Cancer Centre At 18 Location In Assam At				PROJECT: Proposed Cancer Centre At 18 Location In Assam At			
ARCHITECT: L&T Construction - Buildings & Factories				ARCHITECT: L&T Construction - Buildings & Factories			
JOB No: 18				JOB No: 18			
TITLE: HOSPITAL BLOCK				TITLE: HOSPITAL BLOCK			
GROUND FLOOR-FOUNDATION PLAN				GROUND FLOOR-FOUNDATION PLAN			
DRAWING No.				DRAWING No.			
RELEASED FOR				RELEASED FOR			
PRELIMINARY				PRELIMINARY			
TENDER				TENDER			
INFORMATION				INFORMATION			
APPROVAL				APPROVAL			
CONSTRUCTION				CONSTRUCTION			