


This drawing is the property of L&T Construction, B&B-EDPC and must not be passed on to any person or body not authorized by L&T Construction. If not so authorized, no person or body shall use, copy, or otherwise make use of this drawing or any part thereof without the prior written permission of L&T Construction.

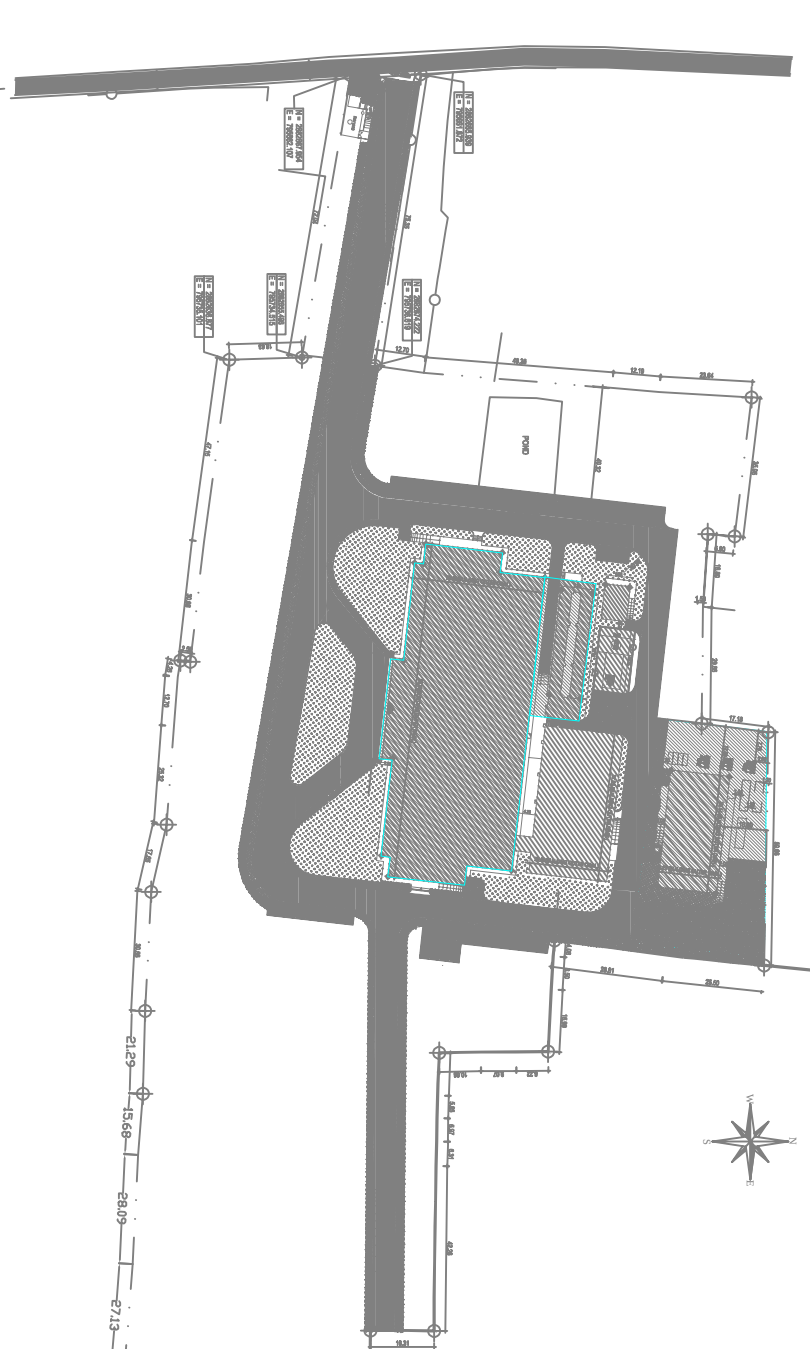

SECOND FLOOR PLAN
SCALE : 1:100

JOB NO.		NAME		SSN		DATE		TITLE	
DRAWING NO.		NAME		SSN		DATE		TITLE	
REVISIONS		NAME		SSN		DATE		TITLE	
REVISIONS		NAME		SSN		DATE		TITLE	
