


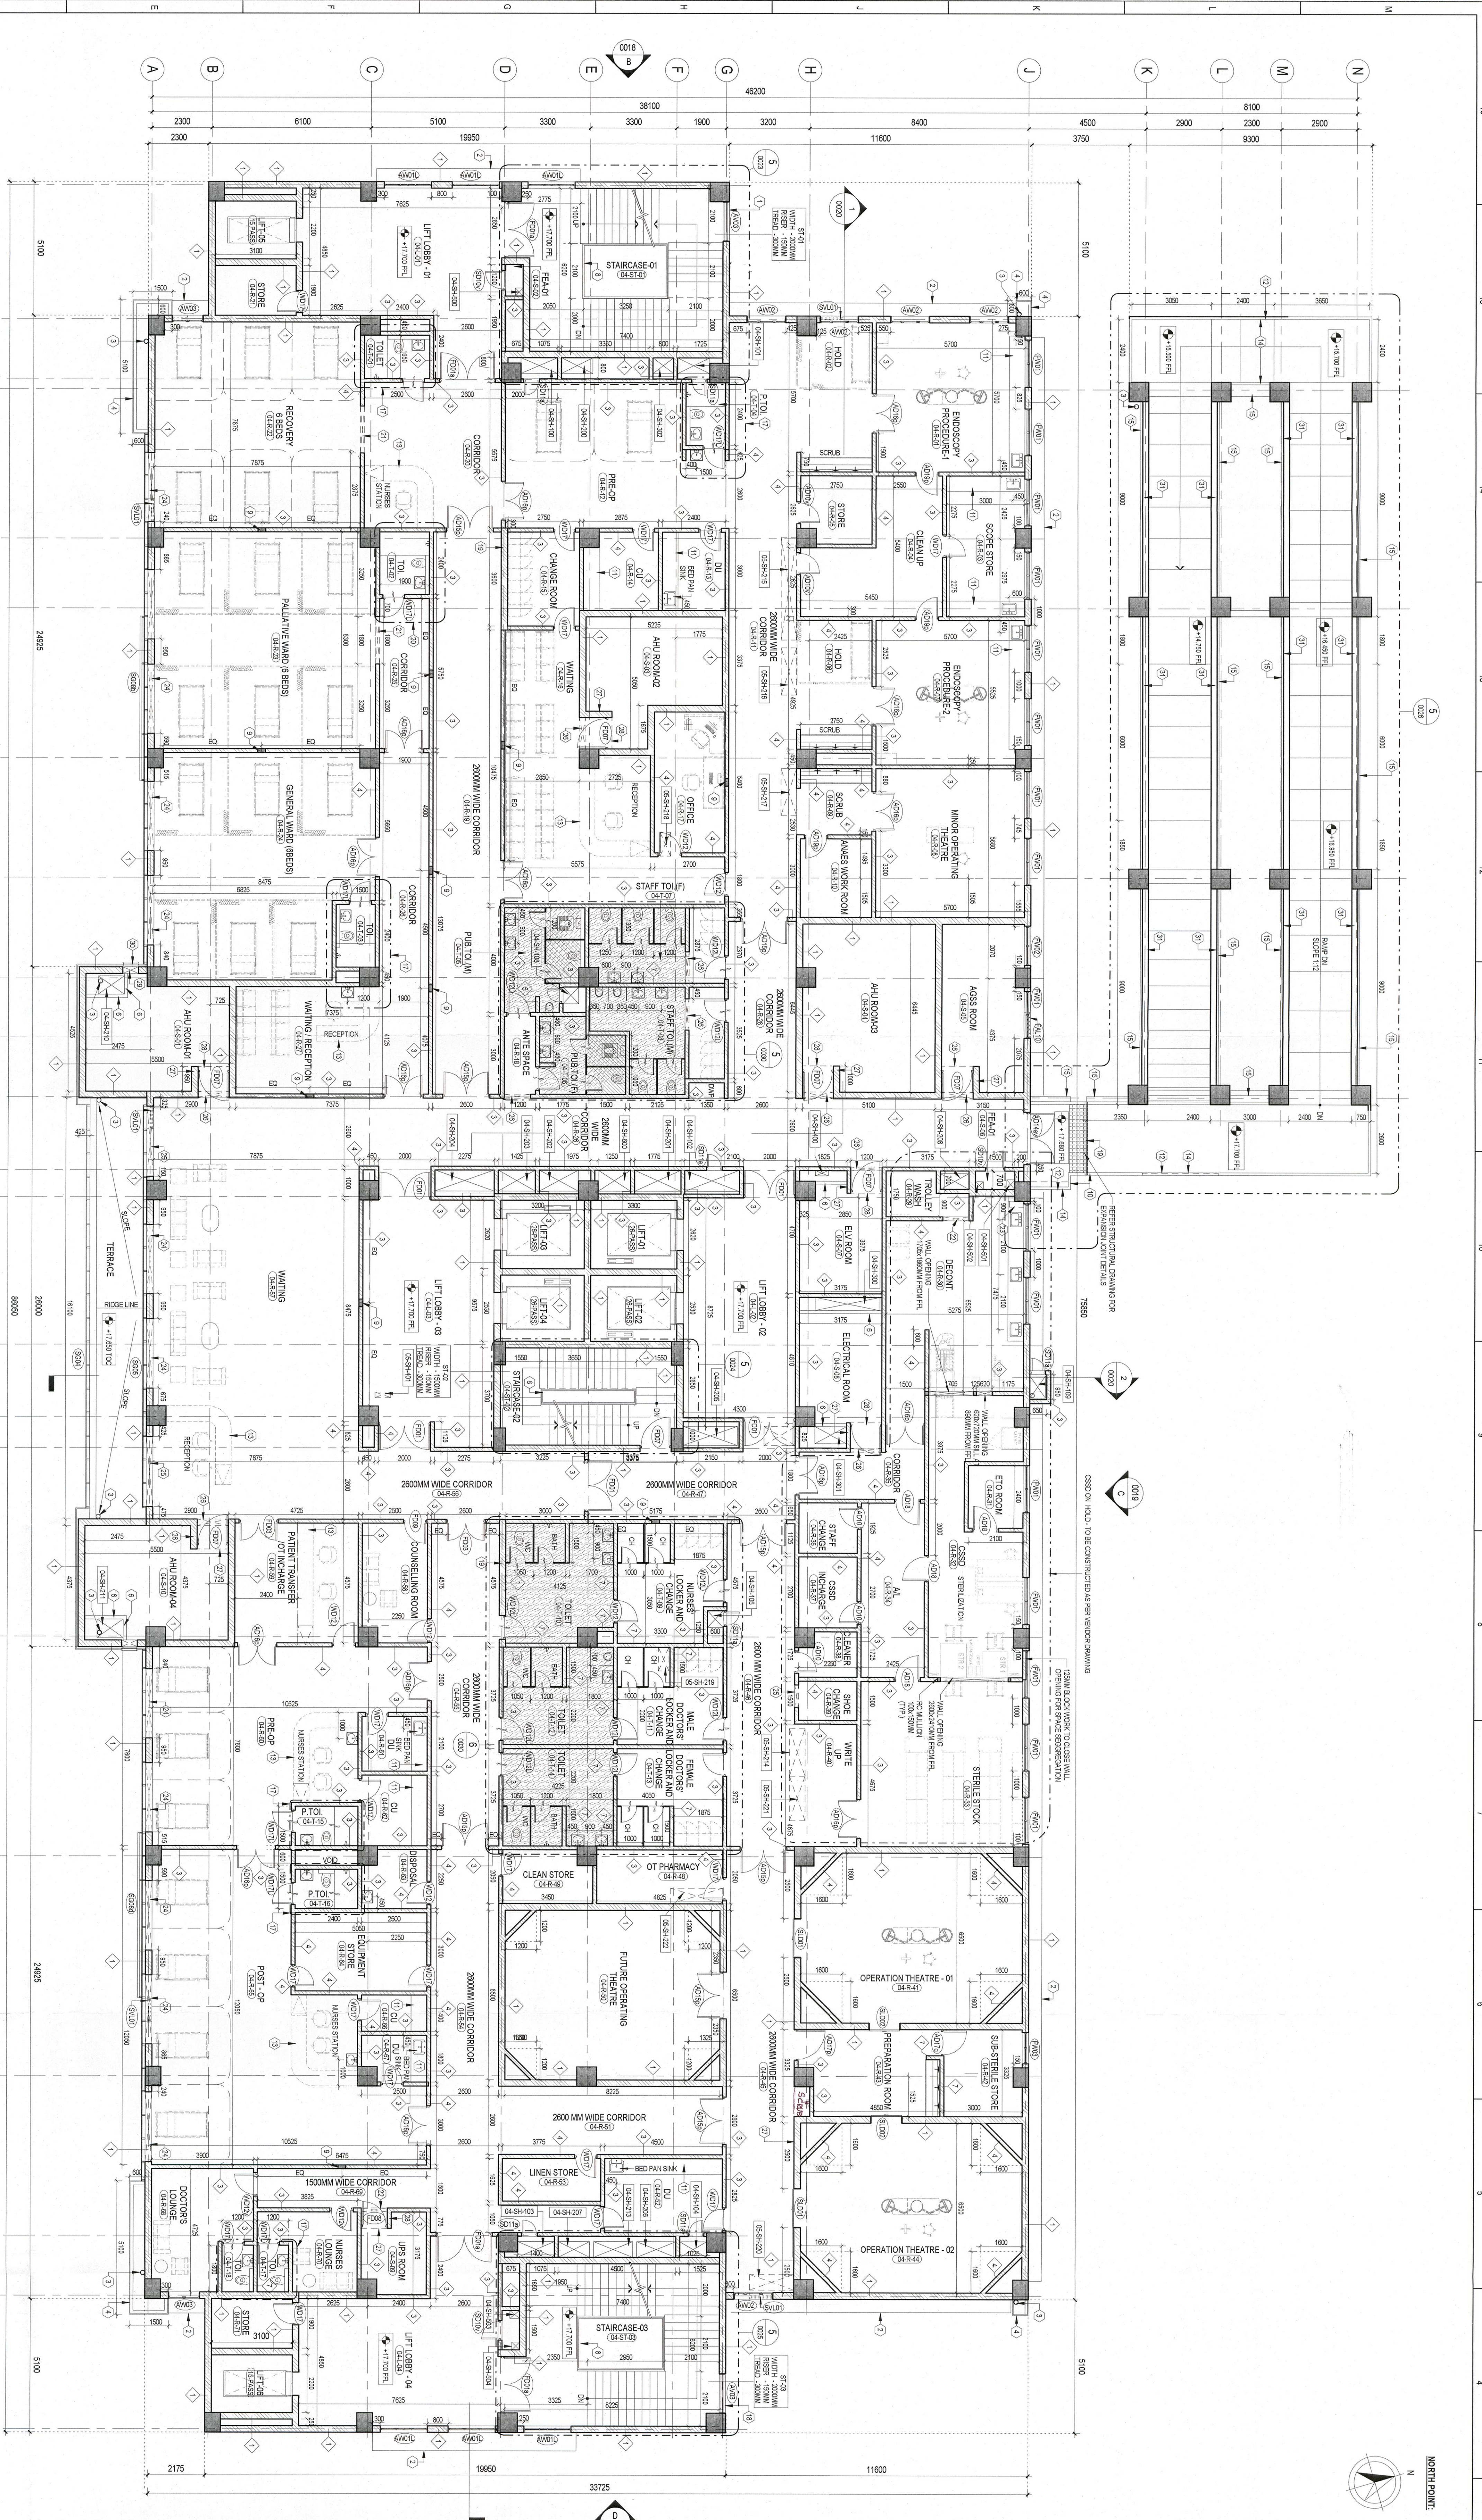

FOURTH FLOOR PLAN
SCALE - 1 : 100

[illegible]


WALL LEGEND:

1. STAIN THE LUDLO WORK UP TO 50% OF ITS SURFACE
2. STAIN THE LUDLO WORK UP TO 50% OF ITS SURFACE
T.O.T. (TALL) WALLS: STAIN ROOMS AND HALLS, LUDLO WALLS: STAIN ROOMS


SIMULATED EFFECTS:

FLOOR SLAB (B) BE STAINED BY ROOMS (H) TO C

FLOOR SLAB (B) BE STAINED BY ROOMS (H) TO C

FLOOR SLAB (B) BE STAINED BY ROOMS (H) TO C

[illegible][illegible]

DOCK SCHEDULE - FORTH COAST				
DATE	WATER TEMPERATURE	WIND SPEED	WIND DIRECTION	COAST
1/16/15	62.0	20.0	0	1
1/17/15	62.0	20.0	0	2
1/18/15	62.0	20.0	0	3
1/19/15	62.0	20.0	0	4
1/20/15	62.0	20.0	0	5
1/21/15	62.0	20.0	0	6
1/22/15	62.0	20.0	0	7
1/23/15	62.0	20.0	0	8
1/24/15	62.0	20.0	0	9
1/25/15	62.0	20.0	0	10
1/26/15	62.0	20.0	0	11
1/27/15	62.0	20.0	0	12
1/28/15	62.0	20.0	0	13
1/29/15	62.0	20.0	0	14
1/30/15	62.0	20.0	0	15
1/31/15	62.0	20.0	0	16
2/1/15	62.0	20.0	0	17
2/2/15	62.0	20.0	0	18
2/3/15	62.0	20.0	0	19
2/4/15	62.0	20.0	0	20
2/5/15	62.0	20.0	0	21
2/6/15	62.0	20.0	0	22
2/7/15	62.0	20.0	0	23
2/8/15	62.0	20.0	0	24
2/9/15	62.0	20.0	0	25
2/10/15	62.0	20.0	0	26
2/11/15	62.0	20.0	0	27
2/12/15	62.0	20.0	0	28
2/13/15	62.0	20.0	0	29
2/14/15	62.0	20.0	0	30
2/15/15	62.0	20.0	0	31
2/16/15	62.0	20.0	0	32
2/17/15	62.0	20.0	0	33
2/18/15	62.0	20.0	0	34
2/19/15	62.0	20.0	0	35
2/20/15	62.0	20.0	0	36
2/21/15	62.0	20.0	0	37
2/22/15	62.0	20.0	0	38
2/23/15	62.0	20.0	0	39
2/24/15	62.0	20.0	0	40
2/25/15	62.0	20.0	0	41
2/26/15	62.0	20.0	0	42
2/27/15	62.0	20.0	0	43
2/28/15	62.0	20.0	0	44
2/29/15	62.0	20.0	0	45
2/30/15	62.0	20.0	0	46
3/1/15	62.0	20.0	0	47
3/2/15	62.0	20.0	0	48
3/3/15	62.0	20.0	0	49
3/31/15	62.0	20.0	0	77
4/1/15	62.0	20.0	0	78
4/2/15	62.0	20.0	0	79
4/3/15	62.0	20.0	0	80
4/4/15	62.0	20.0	0	81
4/5/15	62.0	20.0	0	82
4/6/15	62.0	20.0	0	83
4/7/15	62.0	20.0	0	84
4/8/15	62.0	20.0	0	85
4/9/15	62.0	20.0	0	86
4/10/15	62.0	20.0	0	87
4/11/15	62.0	20.0	0	88
4/12/15	62.0	20.0	0	89
4/13/15	62.0	20.0	0	90
4/14/15	62.0	20.0	0	91
4/15/15	62.0	20.0	0	92
4/16/15	62.0	20.0	0	93
4/17/15	62.0	20.0	0	94
4/18/15	62.0	20.0	0	95
4/19/15	62.0	20.0	0	96
4/20/15	62.0	20.0	0	97
4/21/15	62.0	20.0	0	98
4/22/15	62.0	20.0	0	99
4/23/15	62.0	20.0	0	100

WINCORN LLC				
DATE	WATER TEMPERATURE	WIND SPEED	WIND DIRECTION	COAST
1/16/15	62.0	20.0	0	1
1/17/15	62.0	20.0	0	2
1/18/15	62.0	20.0	0	3
1/19/15	62.0	20.0	0	4
1/20/15	62.0	20.0	0	5
1/21/15	62.0	20.0	0	6
1/22/15	62.0	20.0	0	7
1/23/15	62.0	20.0	0	8
1/24/15	62.0	20.0	0	9
1/25/15	62.0	20.0	0	10
1/26/15	62.0	20.0	0	11
1/27/15	62.0	20.0	0	12
1/28/15	62.0	20.0	0	13
1/29/15	62.0	20.0	0	14
1/30/15	62.0	20.0	0	15
1/31/15	62.0	20.0	0	16
2/1/15	62.0	20.0	0	17
2/2/15	62.0	20.0	0	18
2/3/15	62.0	20.0	0	19
2/4/15	62.0	20.0	0	20
2/5/15	62.0	20.0	0	21
2/6/15	62.0	20.0	0	22
2/7/15	62.0	20.0	0	23
2/8/15	62.0	20.0	0	24
2/9/15	62.0	20.0	0	25
2/10/15	62.0	20.0	0	26
2/11/15	62.0	20.0	0	27
2/12/15	62.0	20.0	0	28
2/13/15	62.0	20.0	0	29
2/14/15	62.0	20.0	0	30
2/15/15	62.0	20.0	0	31
2/16/15	62.0	20.0	0	32
2/17/15	62.0	20.0	0	33
2/18/15	62.0	20.0	0	34
2/19/15	62.0	20.0	0	35
2/20/15	62.0	20.0	0	36
3/31/15	62.0	20.0	0	77
4/1/15	62.0	20.0	0	78
4/2/15	62.0	20.0	0	79
4/3/15	62.0	20.0	0	80
4/4/15	62.0	20.0	0	81
4/5/15	62.0	20.0	0	82
4/6/15	62.0	20.0	0	83
4/7/15	62.0	20.0	0	84
4/8/15	62.0	20.0	0	85
4/9/15	62.0	20.0	0	86
4/10/15	62.0	20.0	0	87
4/11/15	62.0	20.0	0	88
4/12/15	62.0	20.0	0	89
4/13/15	62.0	20.0	0	90
4/14/15	62.0	20.0	0	91
4/15/15	62.0	20.0	0	92
4/16/15	62.0	20.0	0	93
4/17/15	62.0	20.0	0	94
4/18/15	62.0	20.0	0	95
4/19/15	62.0	20.0	0	96
4/20/15	62.0	20.0	0	97
4/21/15	62.0	20.0	0	98
4/22/15	62.0	20.0	0	99
4/23/15	62.0	20.0	0	100

HERNIE - FOURTH FLOOR					
	ALL REPORT	COUNT			
1000	800	7			
1000	800	7			
1000	800	2			
1000	800	9			
1000	800	16			
1000	800	1			
1000	800	1			
TOTAL	COUNT	5			



N



ASSAM CANCER CARE FOUNDATION
ASSAM CANCER CARE FOUNDATION

PROJECT : Prevalence Survey Centre at Lalbari
Assam Cancer Care Foundation

ASSISTANT COMMUNITY COORDINATOR : LIPSEN & INDU

JOB No : 01/8035

CLIENT :

CHIEF MEDICAL OFFICER : Dr. Gopinath Das

Sl. No.	NAME	DOB	DATE
1	SEKHAR	28/01/2000	28/01/2000
2	RAJ	20/03/2000	20/03/2000
3	ANURAG	12/03/2000	12/03/2000

Sl. No.	NAME	DOB	DATE
4	ANURAG	12/03/2000	12/03/2000
5	ANURAG	12/03/2000	12/03/2000
6	ANURAG	12/03/2000	12/03/2000

Sl. No.	NAME	DOB	DATE
7	ANURAG	12/03/2000	12/03/2000
8	ANURAG	12/03/2000	12/03/2000
42	ANURAG	12/03/2000	12/03/2000

Sl. No.	NAME	DOB	DATE
43	ANURAG	12/03/2000	12/03/2000
4			

FOR THE ARCHITECT:

NAME: _____

ADDRESS: _____

CITY: _____

STATE: _____

ZIP: _____

DATE: _____

FOR THE CONTRACTOR:

NAME: _____

ADDRESS: _____

CITY: _____

STATE: _____

ZIP: _____

DATE: _____



L&T Construction

Buildings & Interiors

PROJECT: _____

LOCATION: _____

DATE: _____

BY: _____

REVISIONS:

NO.	DESCRIPTION	DATE
1	_____	_____
2	_____	_____
3	_____	_____
4	_____	_____
5	_____	_____



This drawing is the property of LST Construction, B&E-EDRC and must not be passed on to any person or body not authorised by us to receive it nor be copied or otherwise made use either in full or in part by such person or body without our prior permission in writing.

KEY NOTES:

1. 1500X60 WALL OPENING AT 2800MM FROM FINISHED FLOOR LEVEL (+15.100FT).

4. ACP CLADDING.
5. 180X150 WALL OPENING AT SILL 900MM FROM FINISHED FLOOR LEVEL.

8. US HANDRAIL TO DETAIL
9. RC MILLION

12. PC DROP REFER. STRUCTURAL DRAWING

13. RECEPTION / INSPECTION TABLE

16. ROOF SLAB TO BE SUNKEN.
17. REFER STAINED DRAWING FOR TOILET DETAILS.

21. 25X0210 WALL OPENING FROM FINISHED FLOOR LEVEL

24. 2850x1500MM WALL OPENING 900 SILL FROM FINISHED FLOOR LEVEL.
25. 2875x1500MM WALL OPENING 900 SILL FROM FINISHED FLOOR LEVEL.

28 RC UNFILL CLAM SLAB AT ABOVE TOP OF THE DOOR LEVEL
29 80X165CM WALL OPENING 900 STL FROM FINISHED FLOOR LEVEL

16MM DROP FROM FINISH FLOOR LEVEL.

[illegible]

THE KERB WALL LOCATION INSIDE THE AHU ROOMS SHALL BE BASED ON THE LOCATION OF THE AHE FLOOR TRAP.

0	RELEASED AS GOOD FOR CONSTRUCTION	7/1/	23.01.2024 NG	23.01.2024 IT	09.02.2024 JA	09.02.2024
---	-----------------------------------	------	---------------	---------------	---------------	------------

REVISIONS					
CHECKED BY	SIGN	DATE	CHECKED BY	SIGN	DATE
ARCHITECTURE	<i>[Signature]</i>	09/02/04	HVAC	<i>[Signature]</i>	09/02/04
CIVIL & STRUCTURAL	<i>[Signature]</i>	09/02/04	ERS	<i>[Signature]</i>	09/02/04
			GIS		
			GEOTECH		

CLIENT :	 PT. ASAM INDO PAPER	 09/02/24	 09/02/24	
----------	---	---	---	---

ASSAM CANCER CARE FOUNDATION		
PROJECT : Proposed Cancer Centre At 18 Locations In Assam For Assam Cancer Care Foundation & Ms. Tina Trusts	CONSULTANT: Engineering Design and Research Center (EDRC), L&T Construction, Buildings & Factories.	
PHASE I: CANCER CENTRE	CONCEPT	Engineered Design and Research Center (EDRC).

JOB NO: 019035 TITLE:				SECTION ELEVATION MARKING	
DESIGN	NAME	SIGN	DATE		
TJR			20.01.2004		
HOSPITAL BLOCK					

CHNGD	TI	09.02.2024	SCALE
APPRD	JA	09.02.2024	
DRAWING No. 040025 A UP 30 WD 2024			As indicated
PROTECTION			SIZE REV

RELEASED FOR	☐ PRELIMINARY	☐ TENDER	☐ INFORMATION	☐ APPROVAL	☒ CONSTRUCTION
3					1
					2