


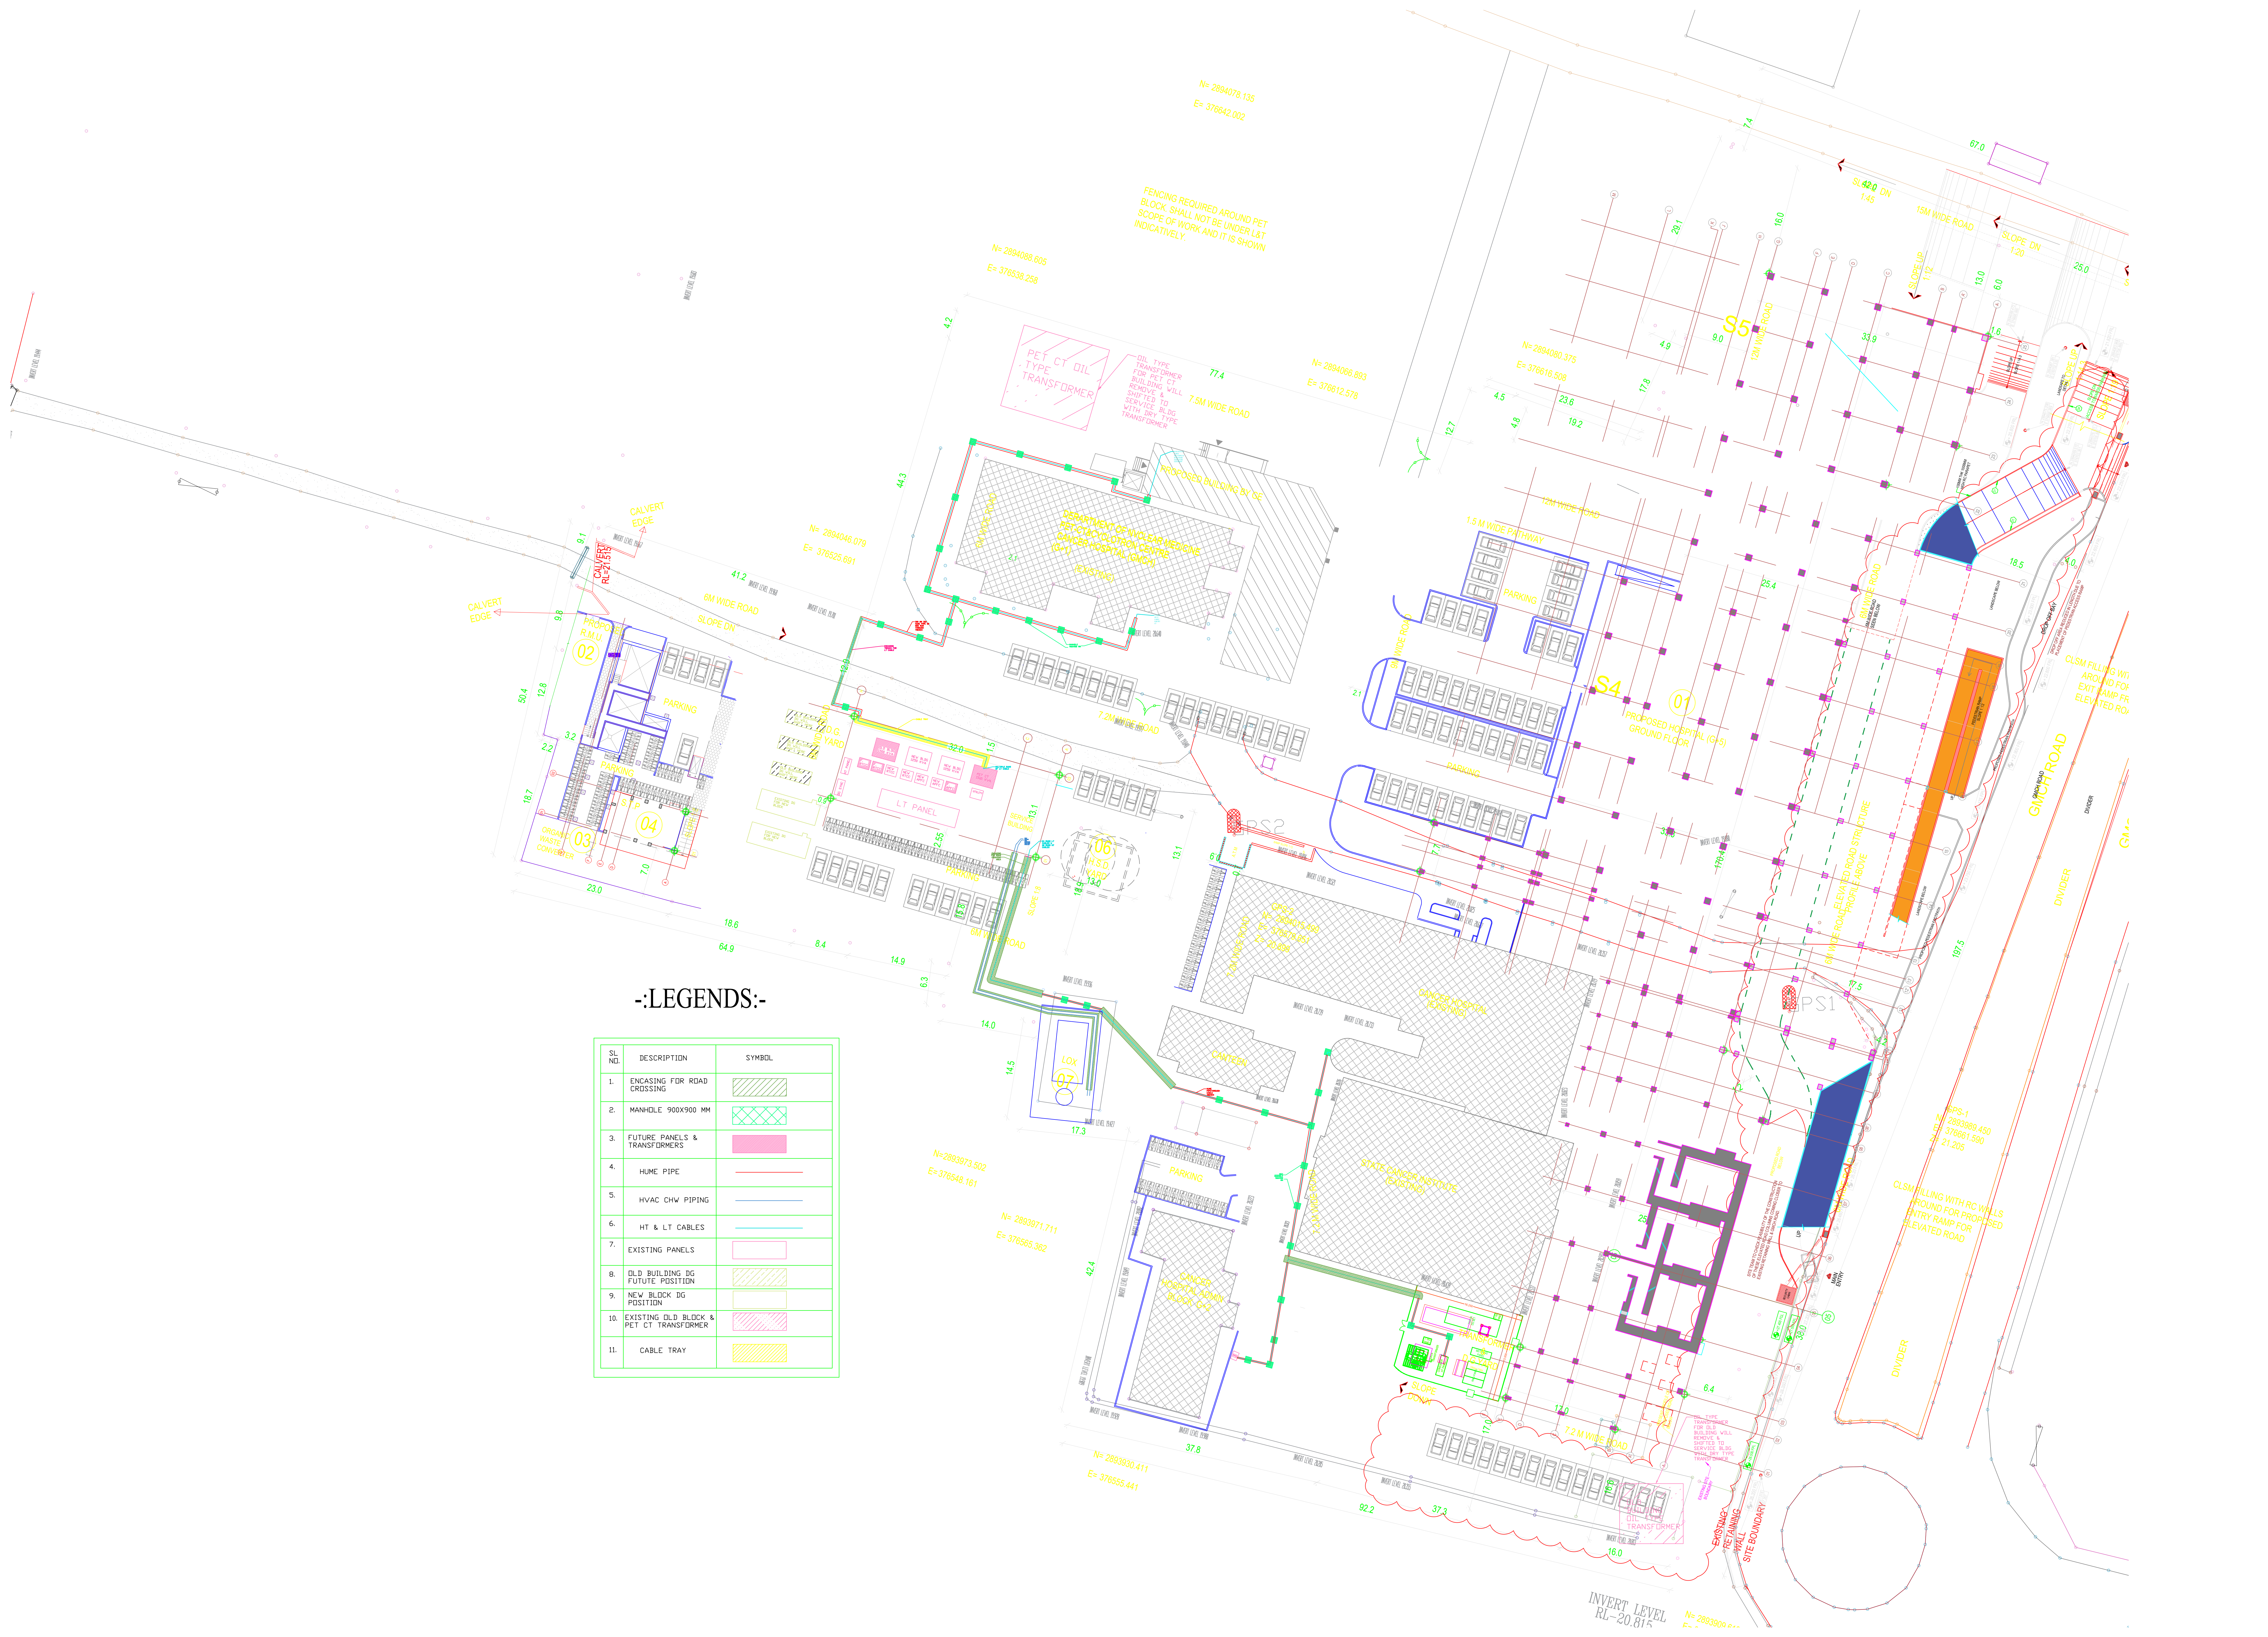

-:LEGENDS:-

| SL NO. | DESCRIPTION                             | SYMBOL |
|--------|-----------------------------------------|--------|
| 1.     | ENCASING FOR ROAD CROSSING              |        |
| 2.     | MANHOLE 900X900 MM                      |        |
| 3.     | FUTURE PANELS & TRANSFORMERS            |        |
| 4.     | HUME PIPE                               |        |
| 5.     | HVAC CHW PIPING                         |        |
| 6.     | HT & LT CABLES                          |        |
| 7.     | EXISTING PANELS                         |        |
| 8.     | OLD BUILDING DG FUTURE POSITION         |        |
| 9.     | NEW BLOCK DG POSITION                   |        |
| 10.    | EXISTING OLD BLOCK & PET CT TRANSFORMER |        |
| 11.    | CABLE TRAY                              |        |