



This drawing is the property of L&T Construction, B&E-EDRC and must not be passed on to any person or body not authorised by us to receive it nor be copied or otherwise made use either in full or in part by such person or body without our prior permission in writing.

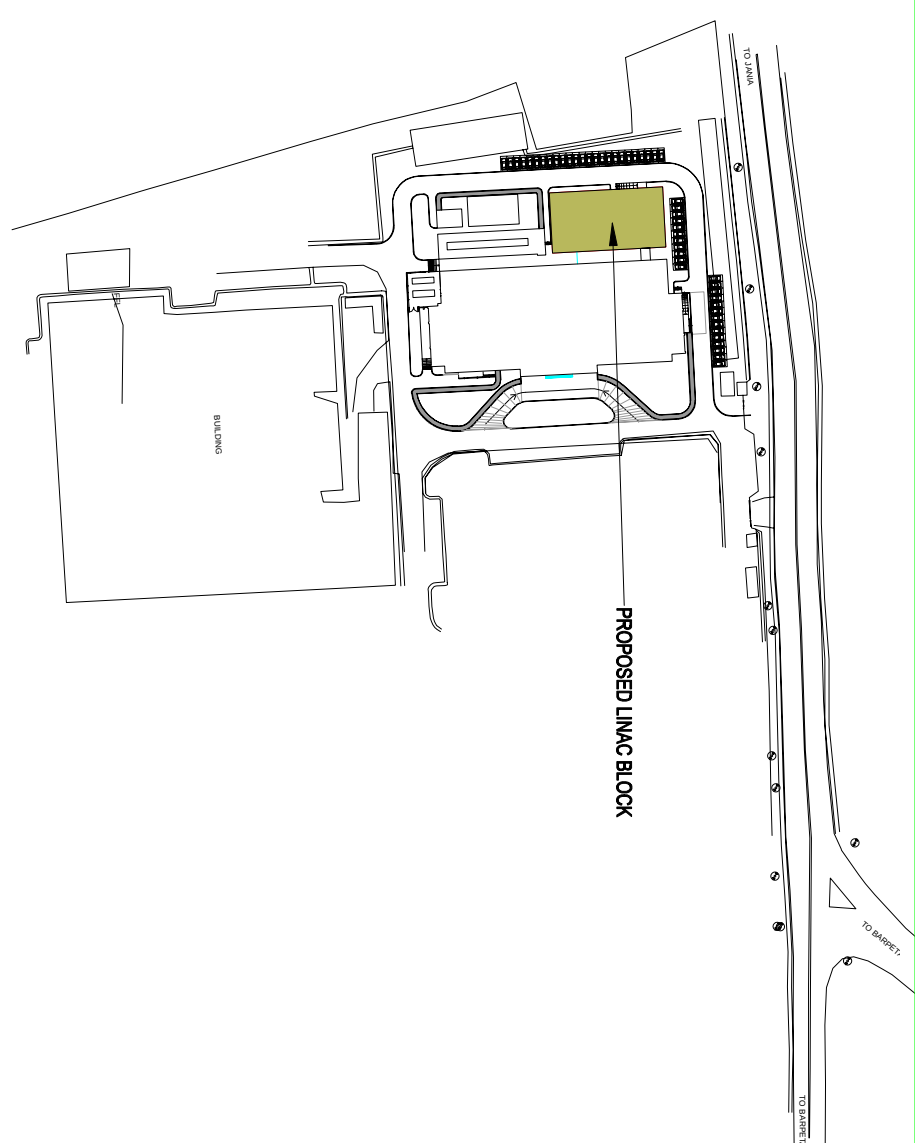


FURNITURE TYPE	CODE	UNITS	QUANTITY
Loose Chair - 01	C4	Nos.	5
Loose Chair - 02	C5	Nos.	11
Loose Chair - 03	C6	Nos.	8
Loose Chair - 04	C7	Nos.	3
Lockers	S1	Nos.	9
Full - Height Storage	S3	Nos.	2
Slotted Angle Rack MS	S9	Nos.	6
Consultation Table	T5	Nos.	8
Return Table	T6	Nos.	3
Curtain		Sqm.	
Granite		Sqm.	
Overhead Storage		RM.	
Under-slab Storage		RM.	
Nurses Counter		RM.	

CLIENT SIGNATURE :

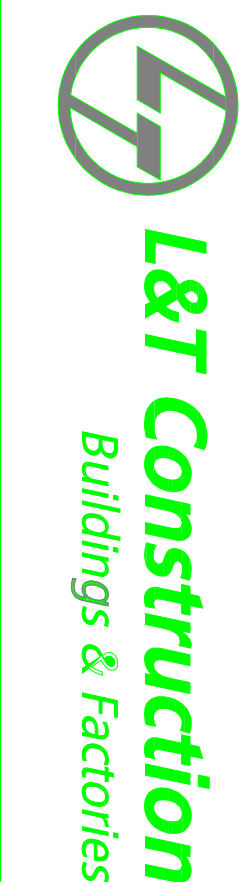

ASSAM CANCER CARE FOUNDATION
PROJECT : Proposed Cancer Centre At 18 Locations in Assam
For Assam Cancer Care Foundation & W/s. Trai Trusts
DHUBRI CANCER CENTRE
(A Government of Assam and Trai Trusts Initiative)
ARCHITECT : L&T Construction- Buildings & Factories.
SUPPLIER/ CONTRACTOR : Larsen & Toubro Limited, Construction, Buildings & Factories

JOB No. : 019035				TITLE:			
REV/NO.	DESCRIPTION	DESIGNED	DRAWN	CHECKED	APPROVED	NAME	DATE
0	RELEASED AS GOOD FOR CONSTRUCTION	ARKH	21.12.20	TJR	21.12.20	TI	21.12.20
REVISIONS				CHECKED BY			
CHECKED BY	SIGN	DATE	CHECKED BY	SIGN	DATE	CHECKED BY	SIGN
ARCHITECTURE			HVAC			GIS	
CIVIL & STRUCTURAL			FPS			GEOTECH	
ELECTRICAL			PIPING			VHT	
ELV SYSTEM			PHE				
DRAWING No. 019035 - A - HP - 04 - ID - 0001				INTERIOR FURNITURE LAYOUT			
RELEASED FOR				PROJECTION			
☐ PRELIMINARY				☒ TENDER			
☐ INFORMATION				☐ APPROVAL			
☐ CONSTRUCTION				☐ CONSTRUCTION			
SHEET: 1				SCALE: A2			
AS INDICATED				SIZE: 0			

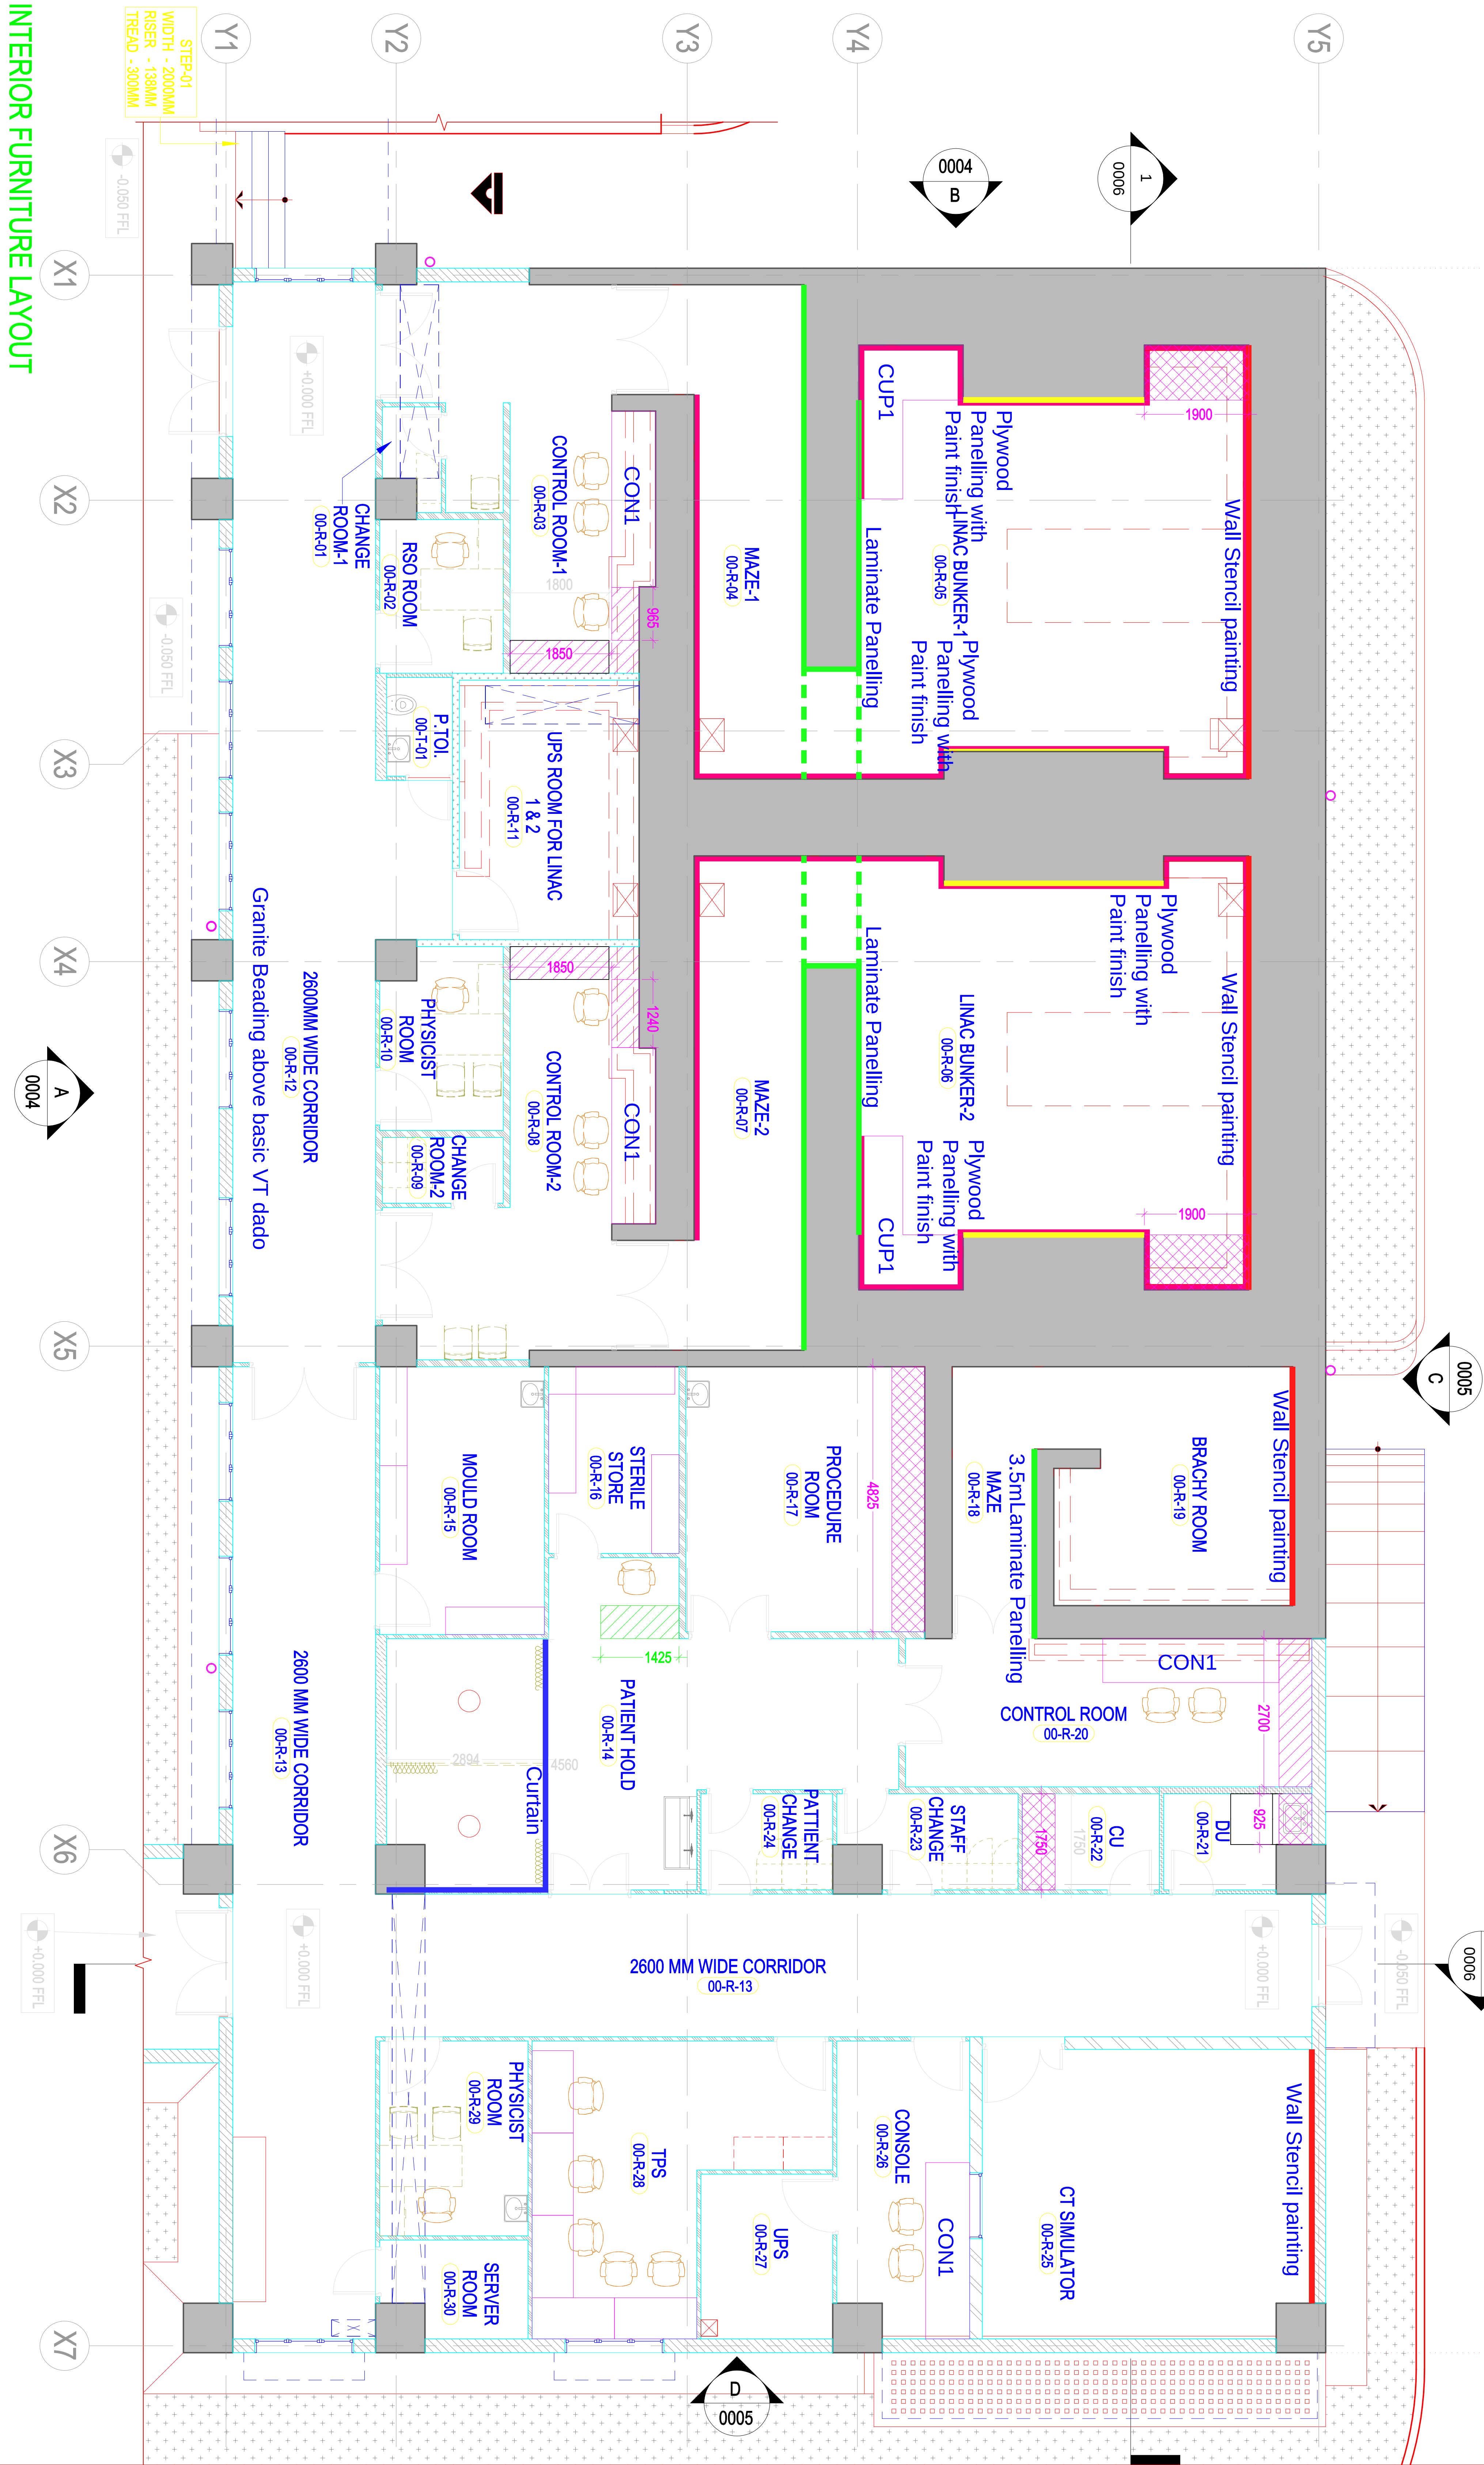

INTERIOR FURNITURE LAYOUT